


STANDING SEAM TIN

BUILT IN GUTTER

WOOD SHINGLES

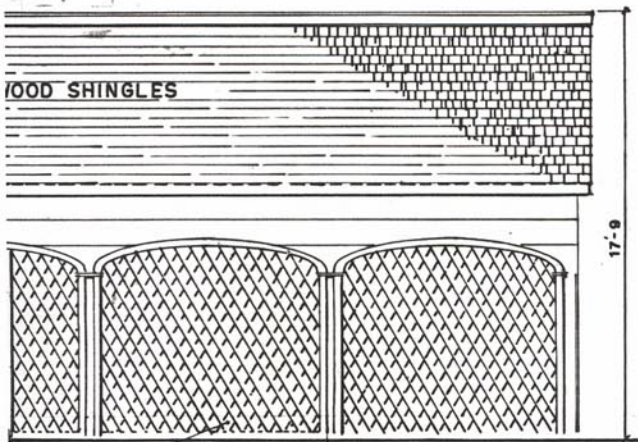

LATTICE

SANDSTONE



EAST ELEVATION

ASS.

ELEVATIONS  
SCALE 1/4" = 1'-0"

DRAWN BY:  
STEPHEN WOOD JACKMAN  
DATE: AUGUST 25, 1983

SHEET

5

OF

8

FOCUS 66.16 (1/3 OFF)