


# RESTORATIONS FOR MR AND MRS HENRY N FLYNT GREENWICH CONN.

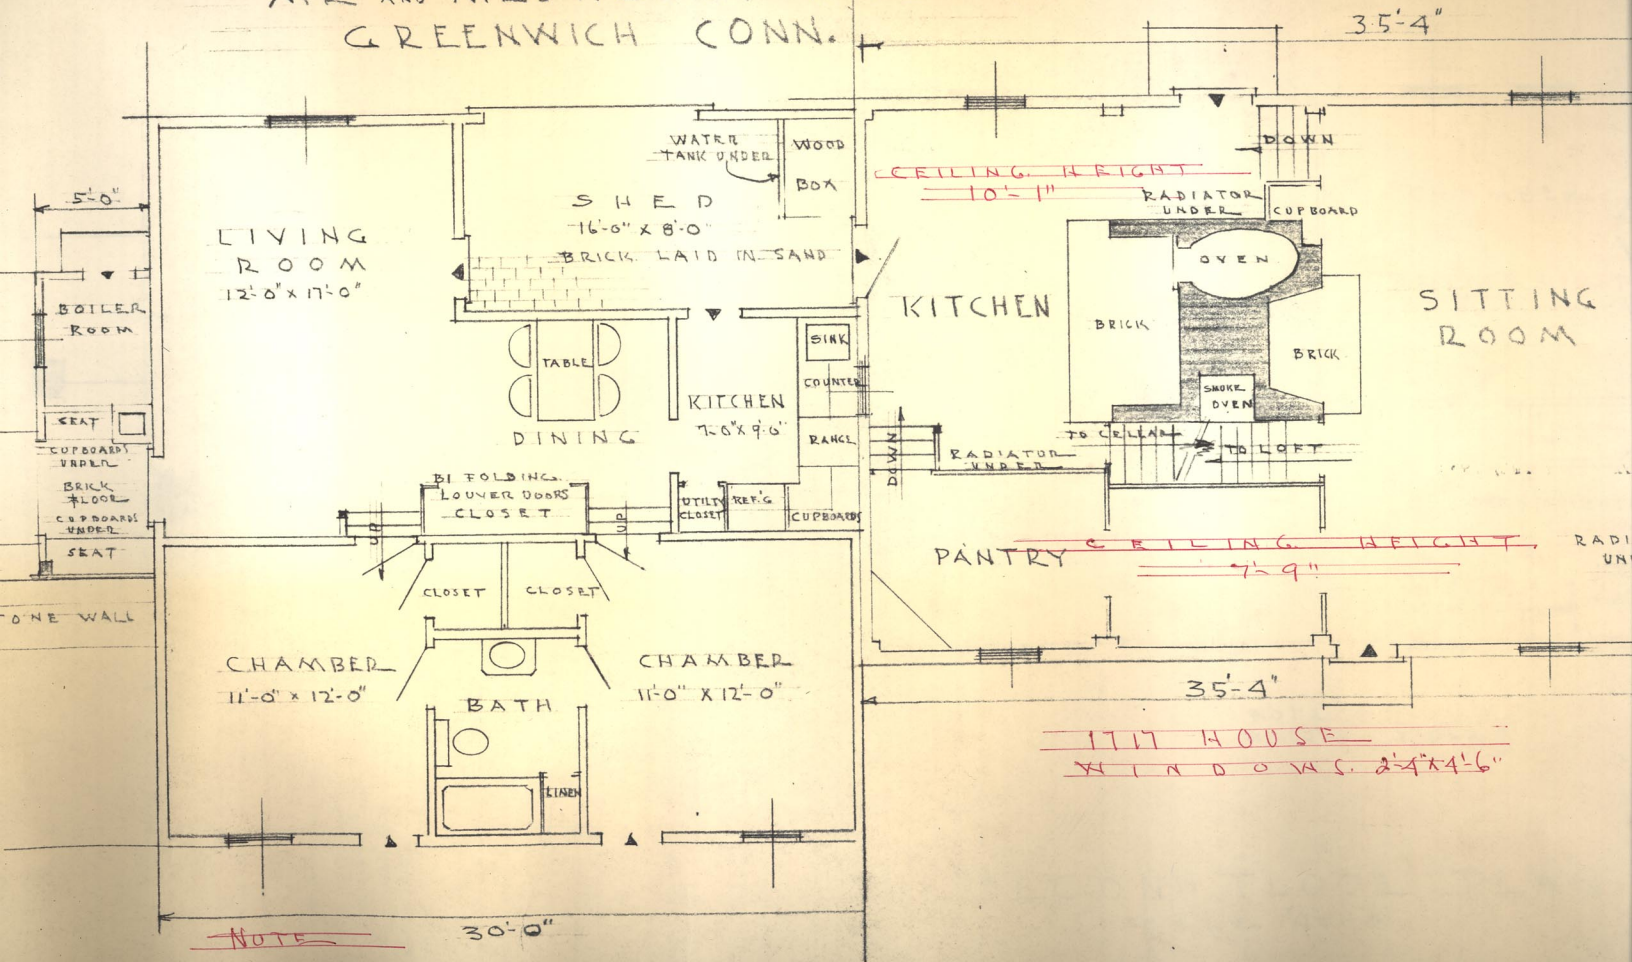

1717 HOUSE  
WINDOWS 2'-4" x 4'-6"